


SECOND FLOOR PLAN
SCALE 1/4" = 1'-0"

MAIN FLOOR
SCALE 1/4" = 1'-0"

WEST DENNISLEY CHURCH
210 GARDEN ST. E.

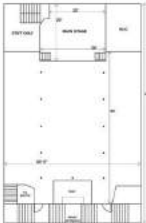

SECOND FLOOR



GARDEN ST. EAST

BERKELEY FIELD HOUSE

311 QUEEN ST. E

150 SEATED ROUNDS

150 STANDING



150 THEATRE STYLE

MAIN EVENT SPACE
2,219 SQ FT

OUTDOOR AREA
2,661 SQ FT




**SECOND FLOOR
FORMAL DINING ROOM**
490 SQ FT

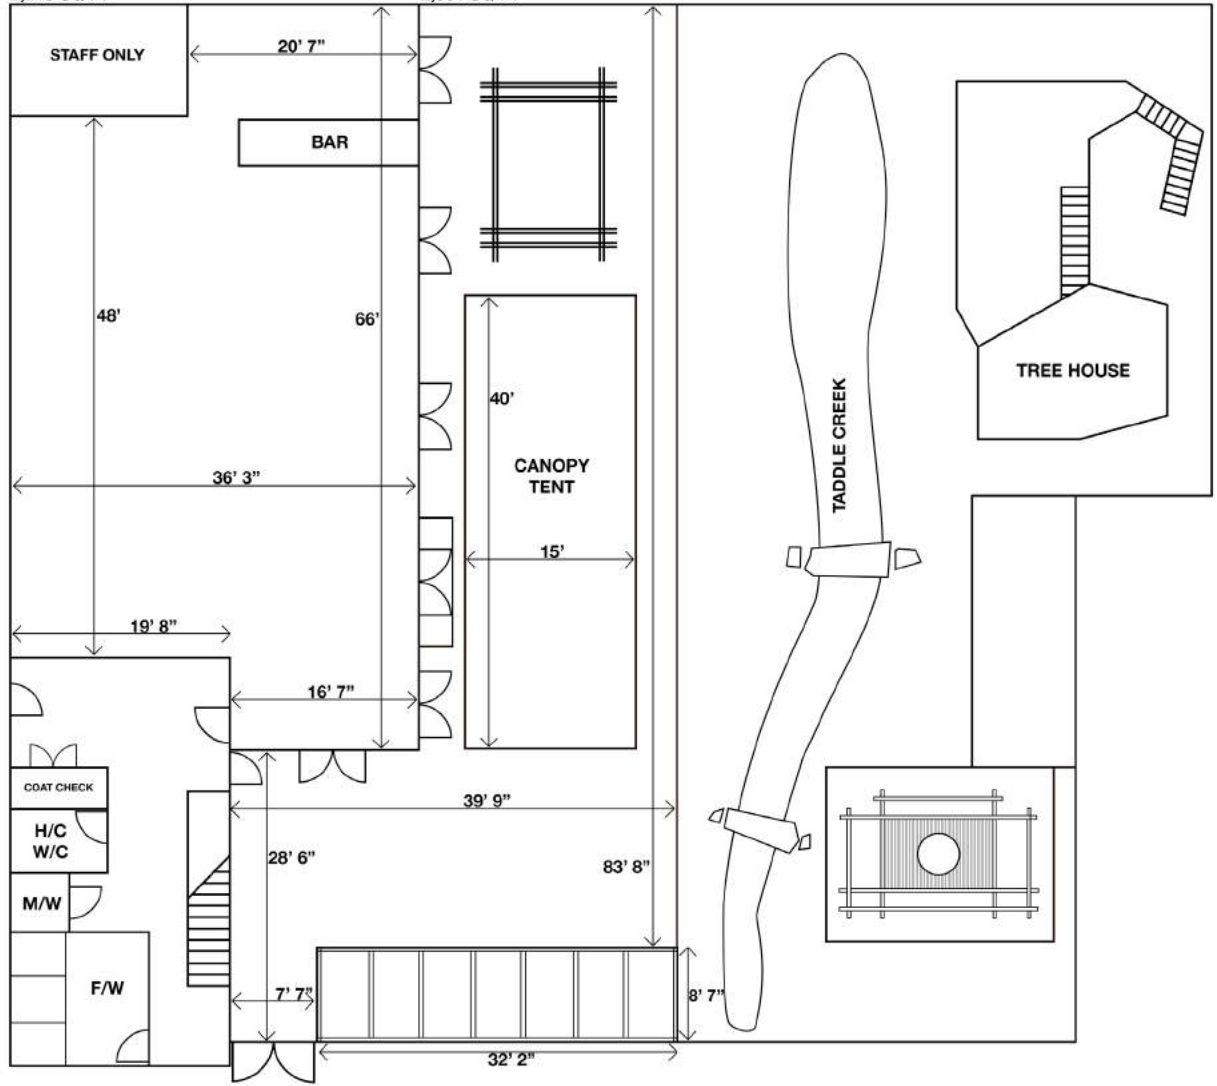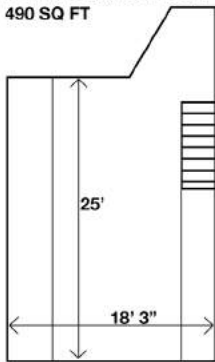

QUEEN ST EAST

AIRSHIP37
37 PARLIAMENT

180 SEATED
470 STANDING

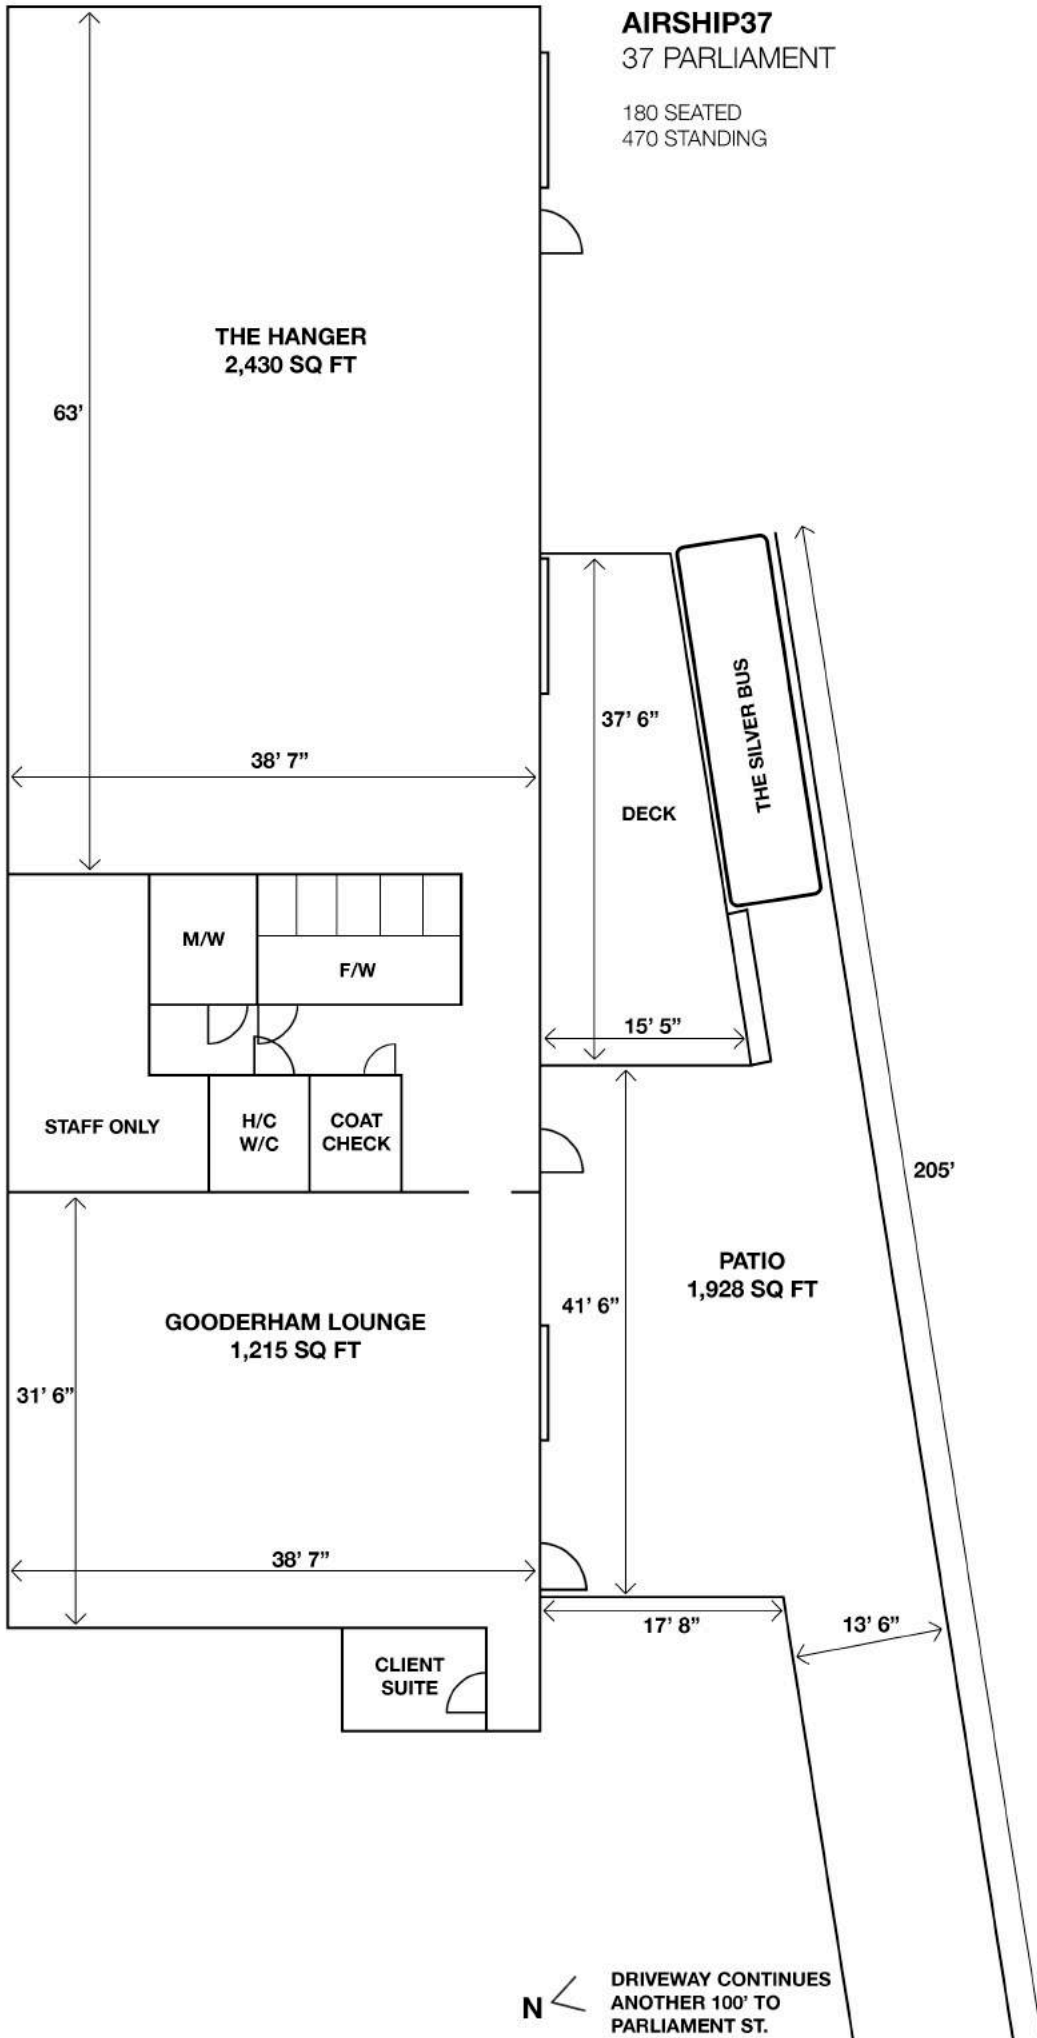


N  DRIVEWAY CONTINUES
ANOTHER 100' TO
PARLIAMENT ST.

PATIO
100 THEATRE
100 STANDING

1ST FLOOR
50 SEATED
150 STANDING

2ND FLOOR
135 SEATED
180 STANDING

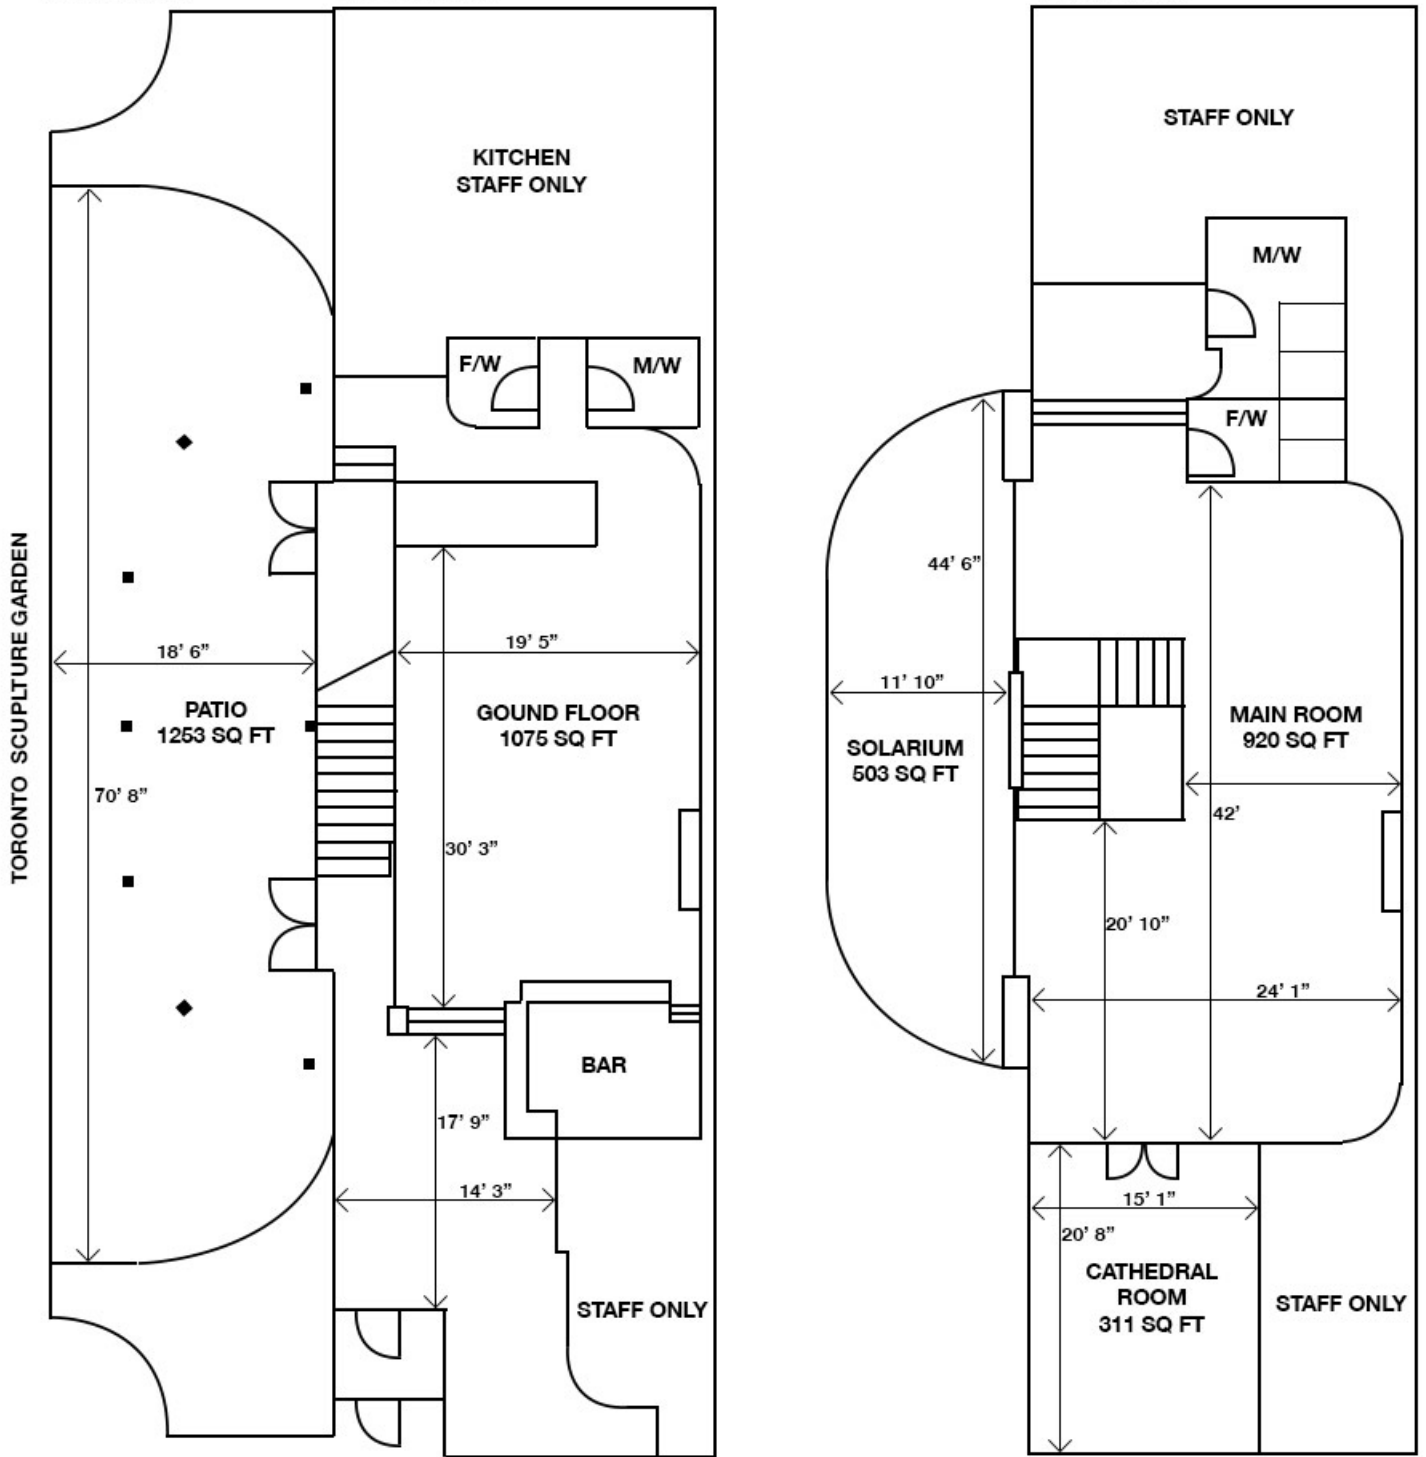

BERKELEY BICYCLE CLUB


504 JARVIS ST.

INSIDE 1,820 SQ FT


OUTSIDE 2,992 SQ FT

150 STANDING

80 SEATED

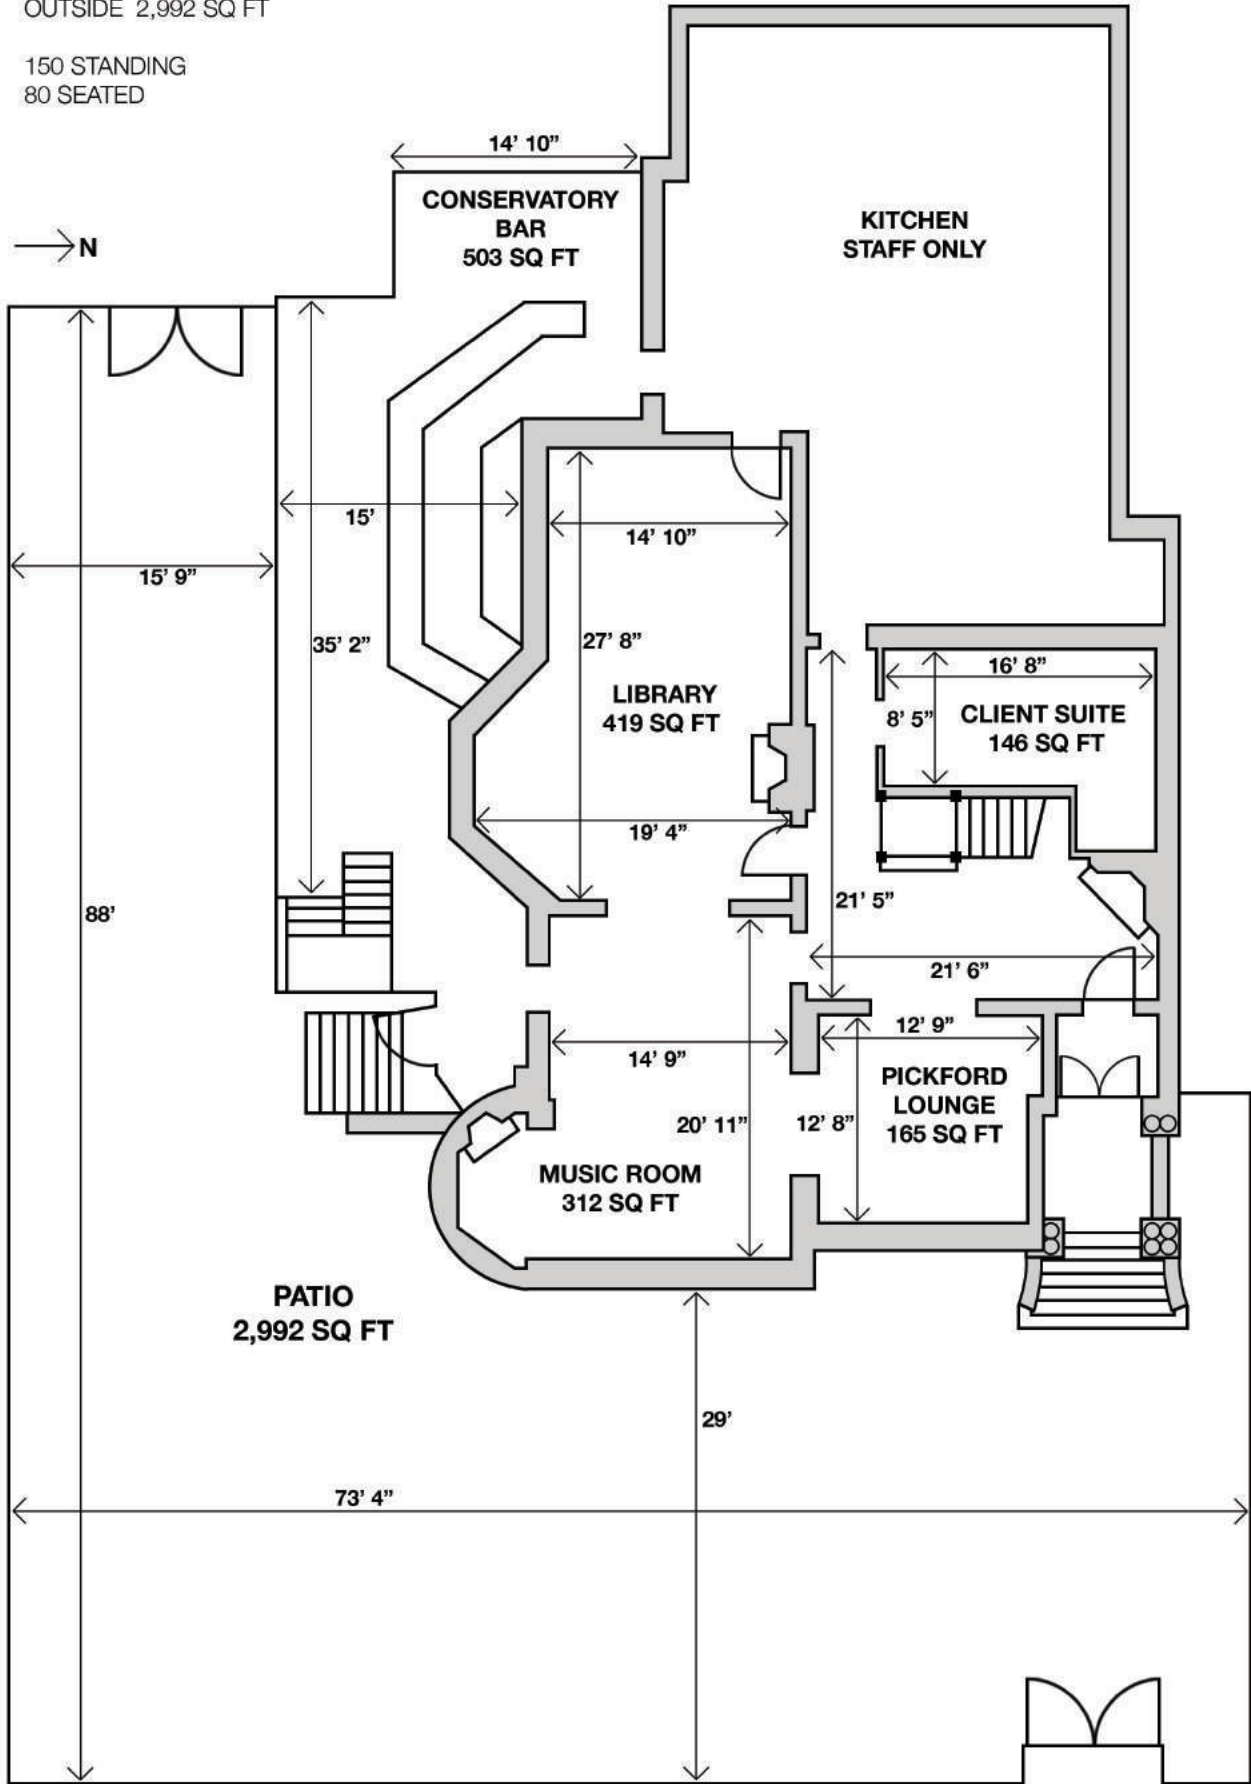

JARVIS ST.

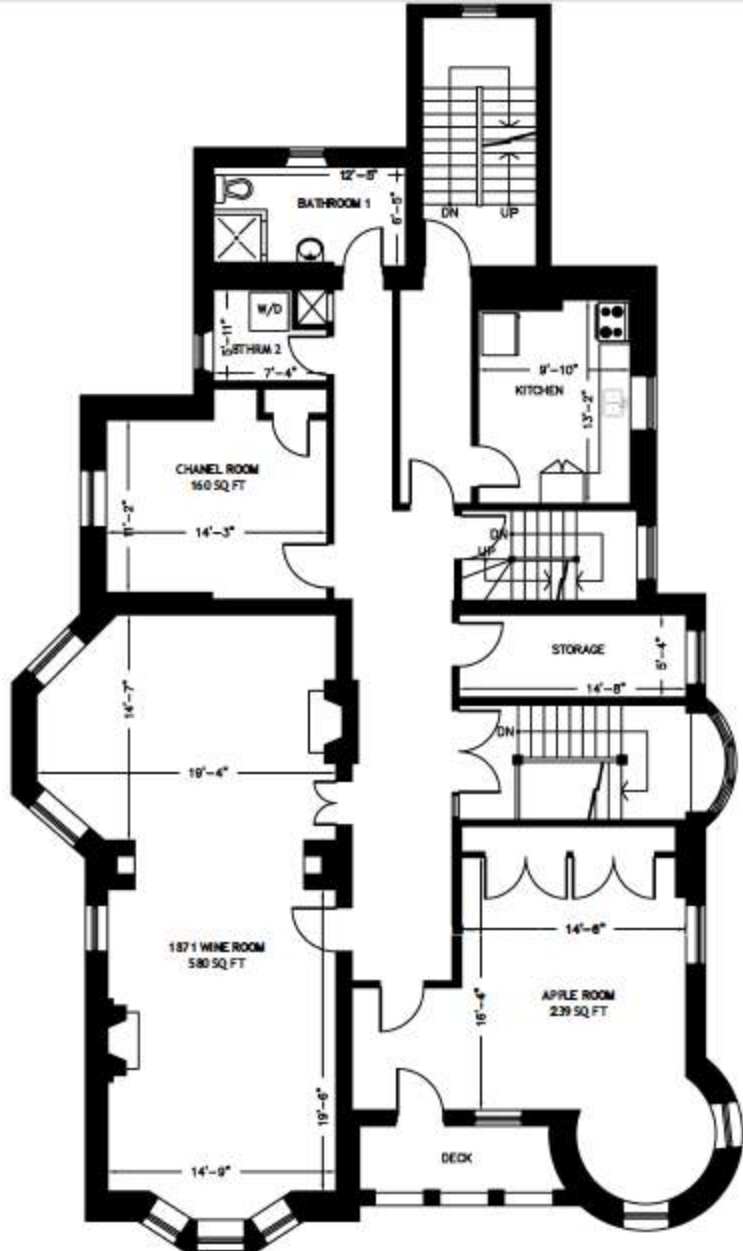

2nd FLOOR
 2623 SF